



NOTE:
DO NOT SCALE
FOR IDENTIFICATION
BROCHURE
PURPOSES ONLY

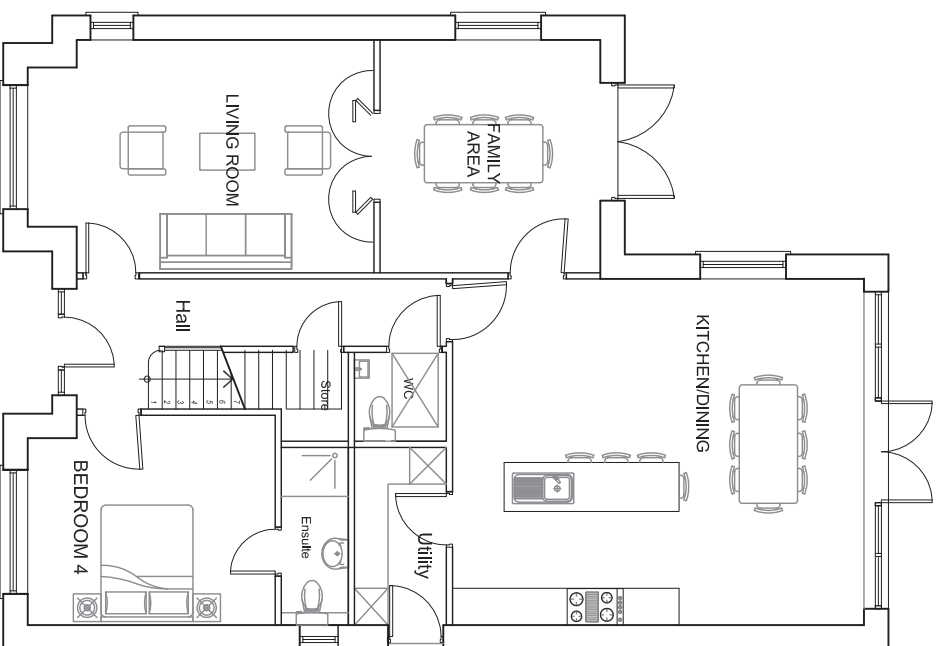

GROUND FLOOR PLAN
111.3sqm
177.7sqm O/A

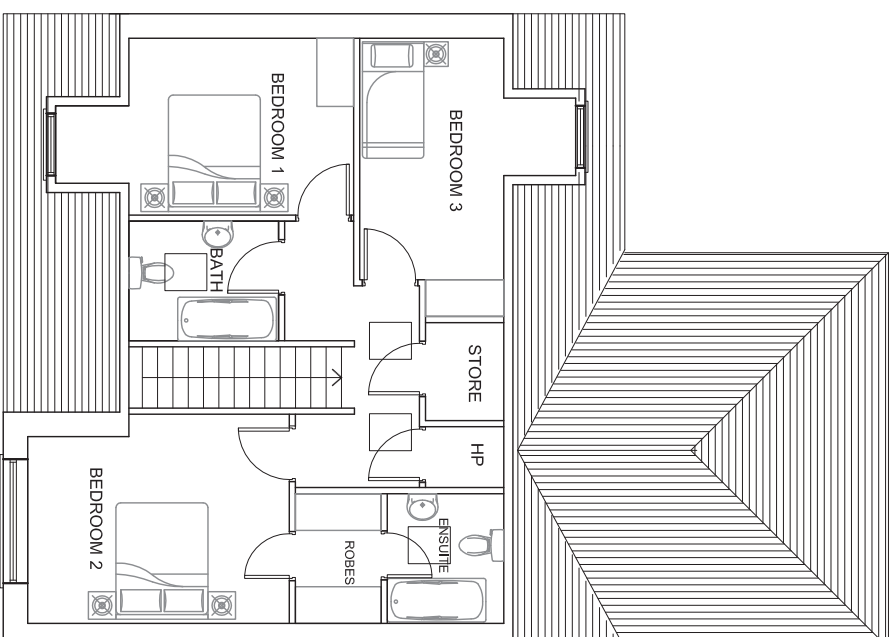

FIRST FLOOR PLAN
66.4sqm

APPLICABLE TO UNIT NO 33 & 34 CASTLEWAY

Date	Description	Rev

PROJECT TITLE: CASTLEWAY, MALAHIDE	DATE: Mar'15	DRAWN BY: TOR
DRAWING TITLE: House Type B5 - Plans	SCALE: NTS	REVISION:
JOB NO: 14001.1	DRAWING NO: BR11	